


MIDDLETON PARK ROAD

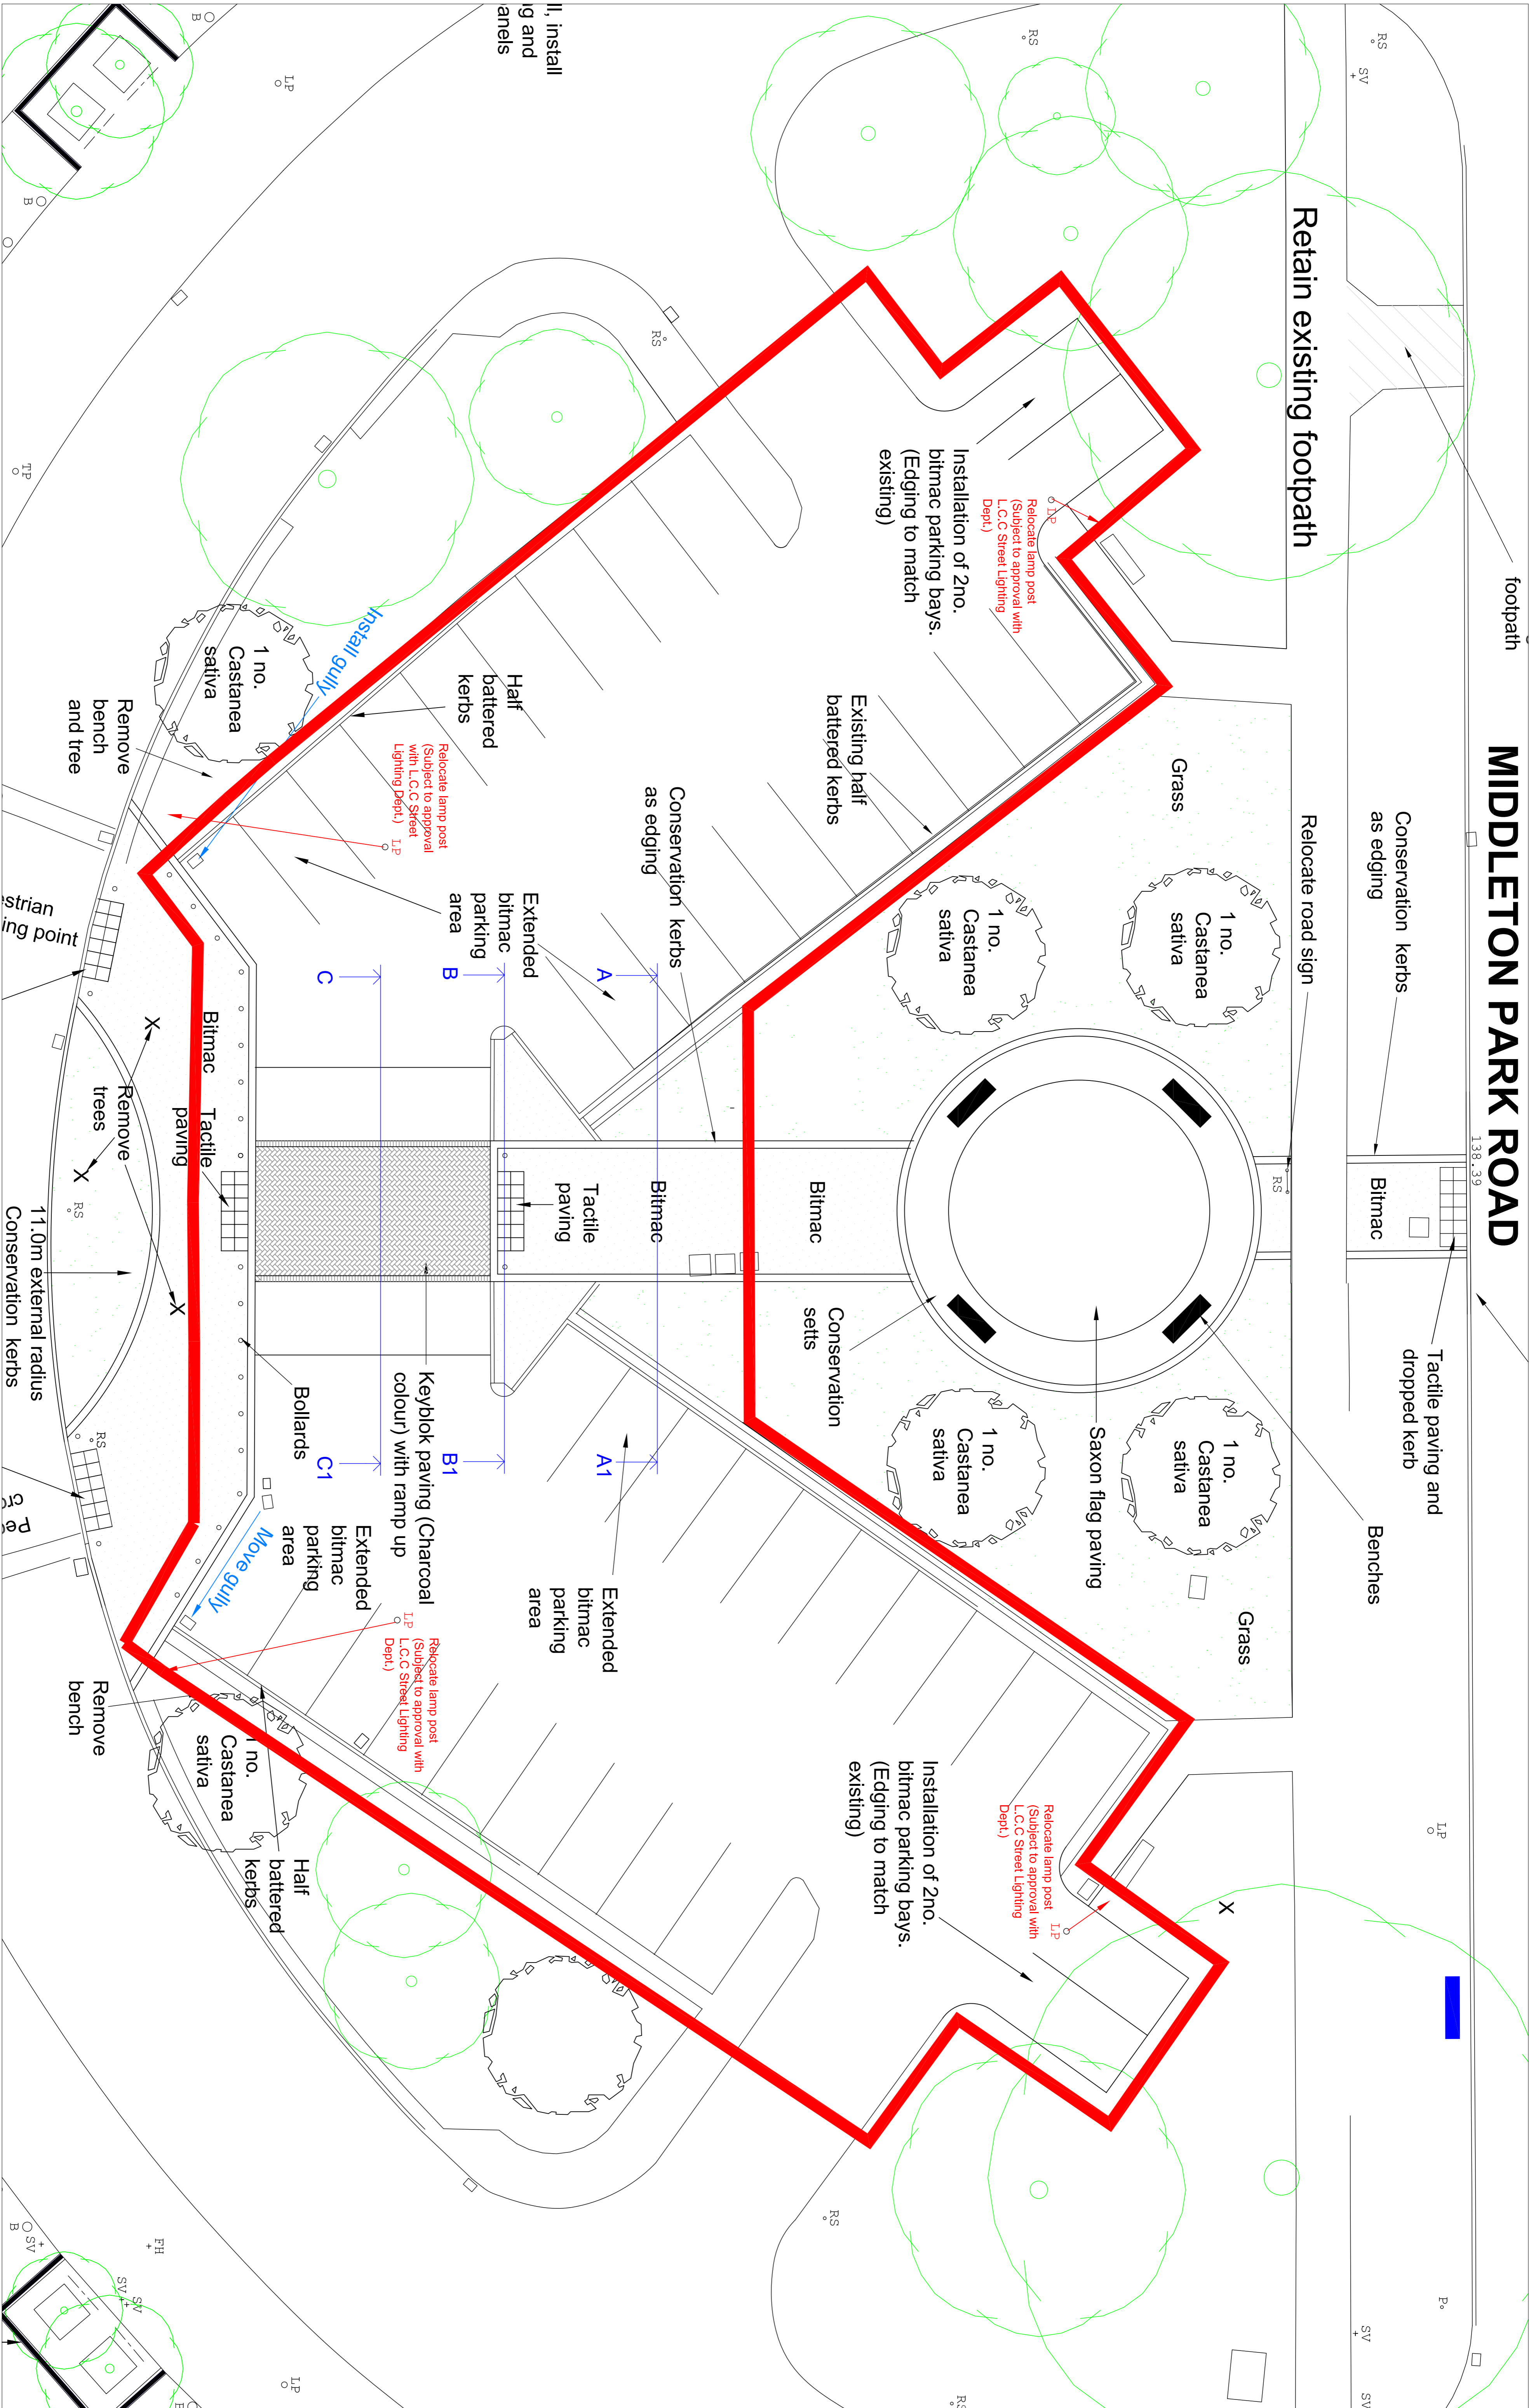

Retain existing footpath

Installation of 2no. bitmac parking bays. (Edging to match existing)

Conservation kerbs as edging

Relocate road sign

Grass

1 no. Castanea sativa

Existing half battered kerbs

1 no. Castanea sativa

Conservation kerbs as edging

Extended bitmac parking area

Relocate lamp post (Subject to approval with L.C.C Street Lighting Dept.)

Half battered kerbs

1 no. Castanea sativa

Remove bench and tree

1 no. Castanea sativa

Strianing point

Bitmac Tactile paving

Remove trees

11.0m external radius Conservation kerbs

Tactile paving and dropped kerb

Benches

1 no. Castanea sativa

Saxon flag paving

1 no. Castanea sativa

Bitmac Conservation setts

Extended bitmac parking area

Keyblock paving (Charcoal colour) with ramp up

Bollards

Extended bitmac parking area

Remove bench

1 no. Castanea sativa

Installation of 2no. bitmac parking bays. (Edging to match existing)

Relocate lamp post (Subject to approval with L.C.C Street Lighting Dept.)

Grass

1 no. Castanea sativa

Half battered kerbs

1 no. Castanea sativa

GROUNDWORK ENVIRONMENTAL SERVICES LTD.

Environment and Business Centre, Methyrs-Raes Avenue, Morley, Leeds LS27 9SL
Telephone 0113 253 0501 Fax 0113 522 5857

Project	MIDDLETON CIRCUS	Drawing No.	10TFS658.2/01	Rev.	
Title	Extension to existing car parking area	Date	Dec 2009	Drawn	DW
	Landscape Layout	Checked		Scale	1/100